


B-B

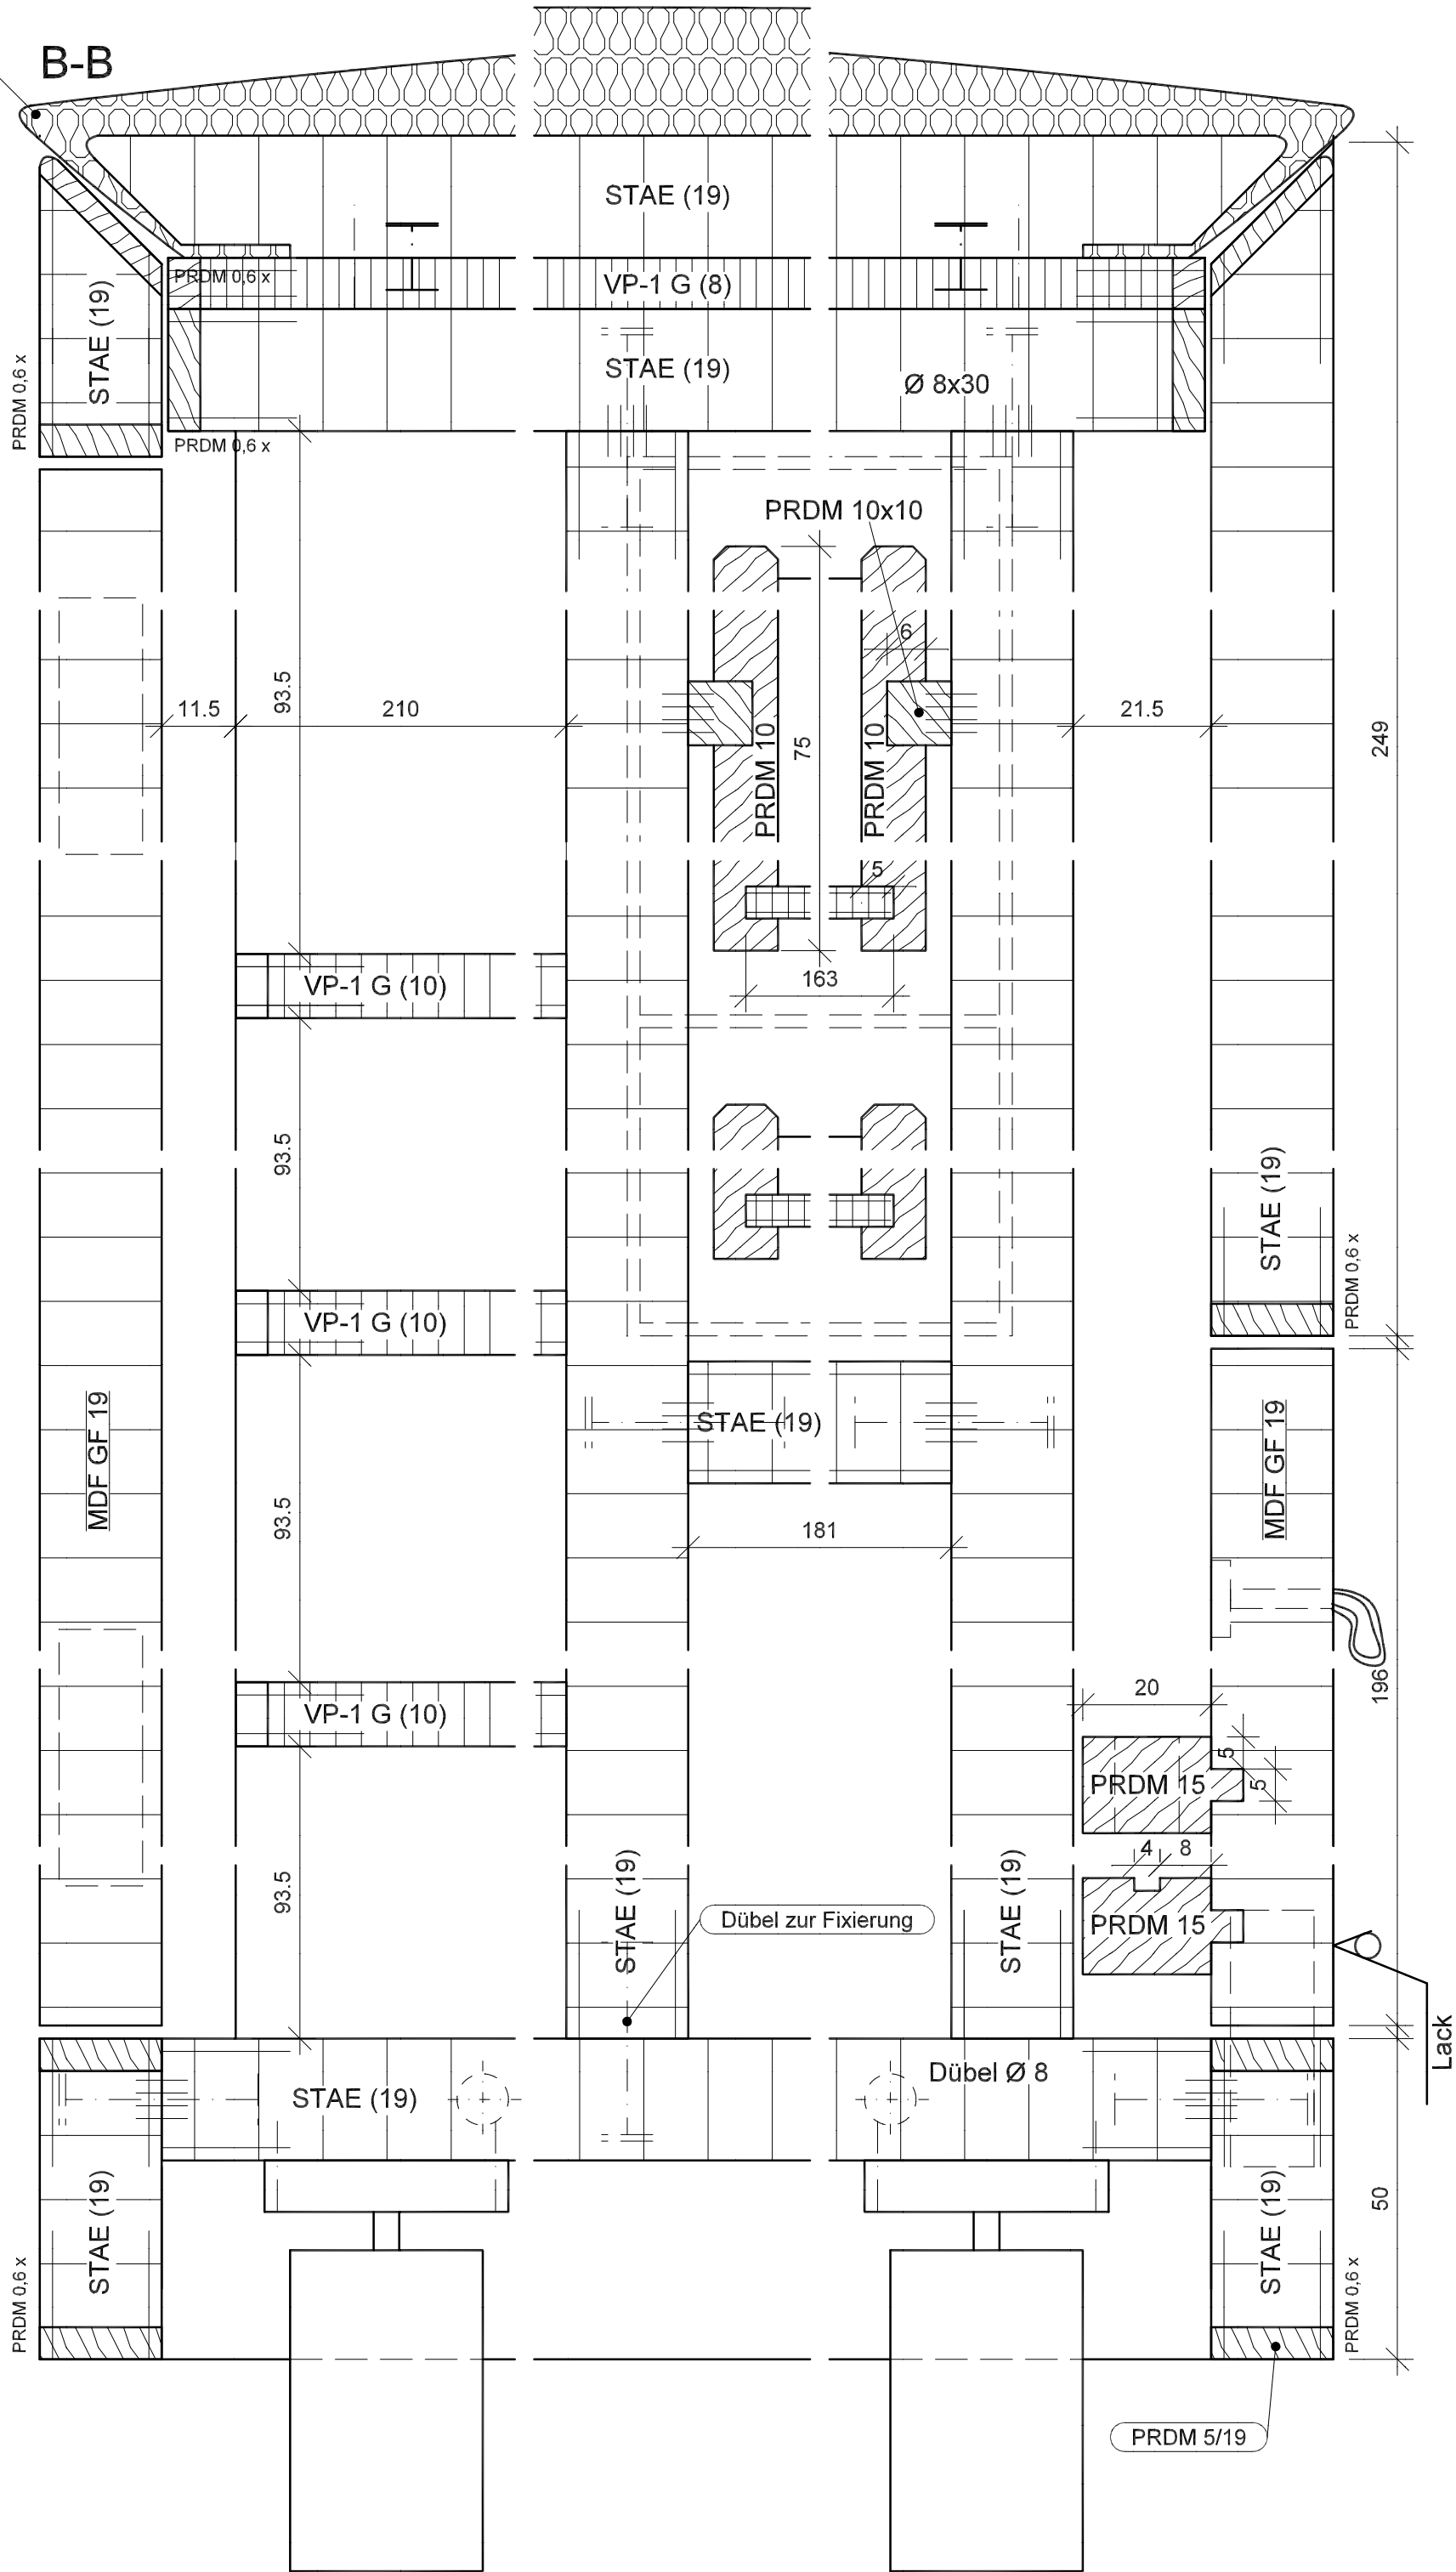

STAE (19)

VP-1 G (8)

STAE (19)

Ø 8x30

PRDM 10x10

11.5

93.5

210

75

PRDM 10

6

21.5

163

VP-1 G (10)

93.5

VP-1 G (10)

93.5

STAE (19)

181

MDF GF 19

93.5

VP-1 G (10)

STAE (19)

STAE (19)

PRDM 15

PRDM 15

196

STAE (19)

PRDM 0,6 x

STAE (19)

Dübel Ø 8

STAE (19)

50

PRDM 0,6 x

PRDM 0,6 x

PRDM 5/19

Lack